

NOTES:-

1. THIS DRAWING IS BASED ON ARCHITECTURAL DRAWING NO _____
2. ALL DIMENSIONS ARE SHOWN IN MM. UNLESS OTHERWISE SPECIFIED.
3. ONLY WRITTEN DIMENSIONS ARE TO BE FOLLOWED. NO DIMENSION SHALL BE SCALED.
4. THE MIX FOR CONCRETE SHALL BE OF GRADE M-25 AS PER BIS SPECIFICATION.
5. THERMOMECHANICALLY TREATED BARS WITH GRADE Fe-500 SHALL BE USED.
6. MINIMUM DEVELOPMENT/OVERLAP LENGTH SHALL BE $49d$. WHERE "d" IS THE DIA OF MAIN REINFORCEMENT. THE LAP SHALL BE STAGGERED AND AVOIDED AT THE POINT OF MAX. BENDING MOMENT.
7. CLEAR COVER TO REINFORCEMENT SHALL BE 40MM. FOR COLUMN, 50MM FOR FOUNDATION AND TIE BEAM.
8. THE TOP OF TIE BEAM SHALL BE AT -300MM FROM GROUND LEVEL.
9. THE S.B.C OF SOIL IS TAKEN AS 12T/SQM.
10. IS-456-2000 AND IS-13920-1993.
ALL R.C.C. WORKS SHALL BE EXECUTED AS PER PROVISION OF
11. WATER FOR CONSTRUCTIONS AND CURING SHALL CONFORM TO IS-456-2000.

DOOR & WINDOW

DOORS		WINDOWS	
MARKED	SIZE	MARKED	SIZE
D 1	1200 X 2100	W 1	1500 X 1500
D 2	900 X 2100	W 2	900 X 1500
D 3	750 X 2100	W 3	1500 X 2000
SFD	ALU. GLAZED	ST	ST. GLAZING Rm.

AREA STATEMENT

LAND AREA - 1.76 ACRE

- 66 DEC

100 DEC

As per
ARUN DAS GUPTA
ARCHITECT

SECOND FLOOR AREA- 900 SQMT

TOTAL COVERED AREA- 2700 SQMT

BLOCK -B

GROUND FLOOR AREA-670 SQMT

FIRST FLOOR AREA- 670 SQMT

TOTAL COVERED AREA- 1340 SQMT

TOTAL BUILTUP AREA- (2700+1340) SQMT= 4040 SQMT

BUILDING OF ALINAGAR TEACHER'S TRAINING
INSTITUTE (A Composite Institution)

AT MOUZA- RAMCHANDRAPUR BLOCK- KHARGRAM DIST- MURSHIDABAD
KH NO -78 PLOT NO-1093 JL NO- 38 PS- KHARGRAM , MURSHIDABAD

CERTIFICATE OF ARCHITECT

I DO CERTIFY WITH THAT ALL THE ARCHITECTURAL DRAWINGS OF THE
PROJECT NO HAVE BEEN PREPARED BY ME COMPLYING WITH PROVISION OF
NATIONAL BUILDING CODE AND WEST BENGAL MUNICIPAL BUILDING RULES .
NO SUCH WRONG AND INCORRECT INFORMATION HAS BEEN FURNISHED
BY ME INCLUDING AREA CALCULATION CHART IN THE GIVEN DRAWING AND NO
VIOLATION OF THE PROVISION OF THE RULES WILL BE FOUND IN ANY OF THE
DRAWINGS AND DOCUMENTS, SUBMITTED TO THE SANCTIONING AUTHORITY
FOR OBTAINING SANCTION.



ARPAN DAS GUPTA
B.Arch (J.U) MTRP (BESUS) A.IIA, A.ITPI
Registered Architect
CA/2011/51075

SIG OF ARCHITECT

APPROVED

*Begam
Proddhan
Indrani Gram Panchayat*

*Sub-Asstt. Engineer (P & RD) 23-6-15
Khargram Dev. Block
P.O. Nagar, Dist. Murshidabad*

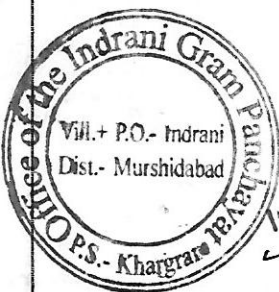

*Begam
Proddhan 23.6.15
Indrani Gram Panchayat*

SIG OF OWNER


Md Nuruddin 24.6.15

ARCHITECTS -


Ar.
ARPAN
DAS GUPTA


Architect Town Planners

BLOCK-A

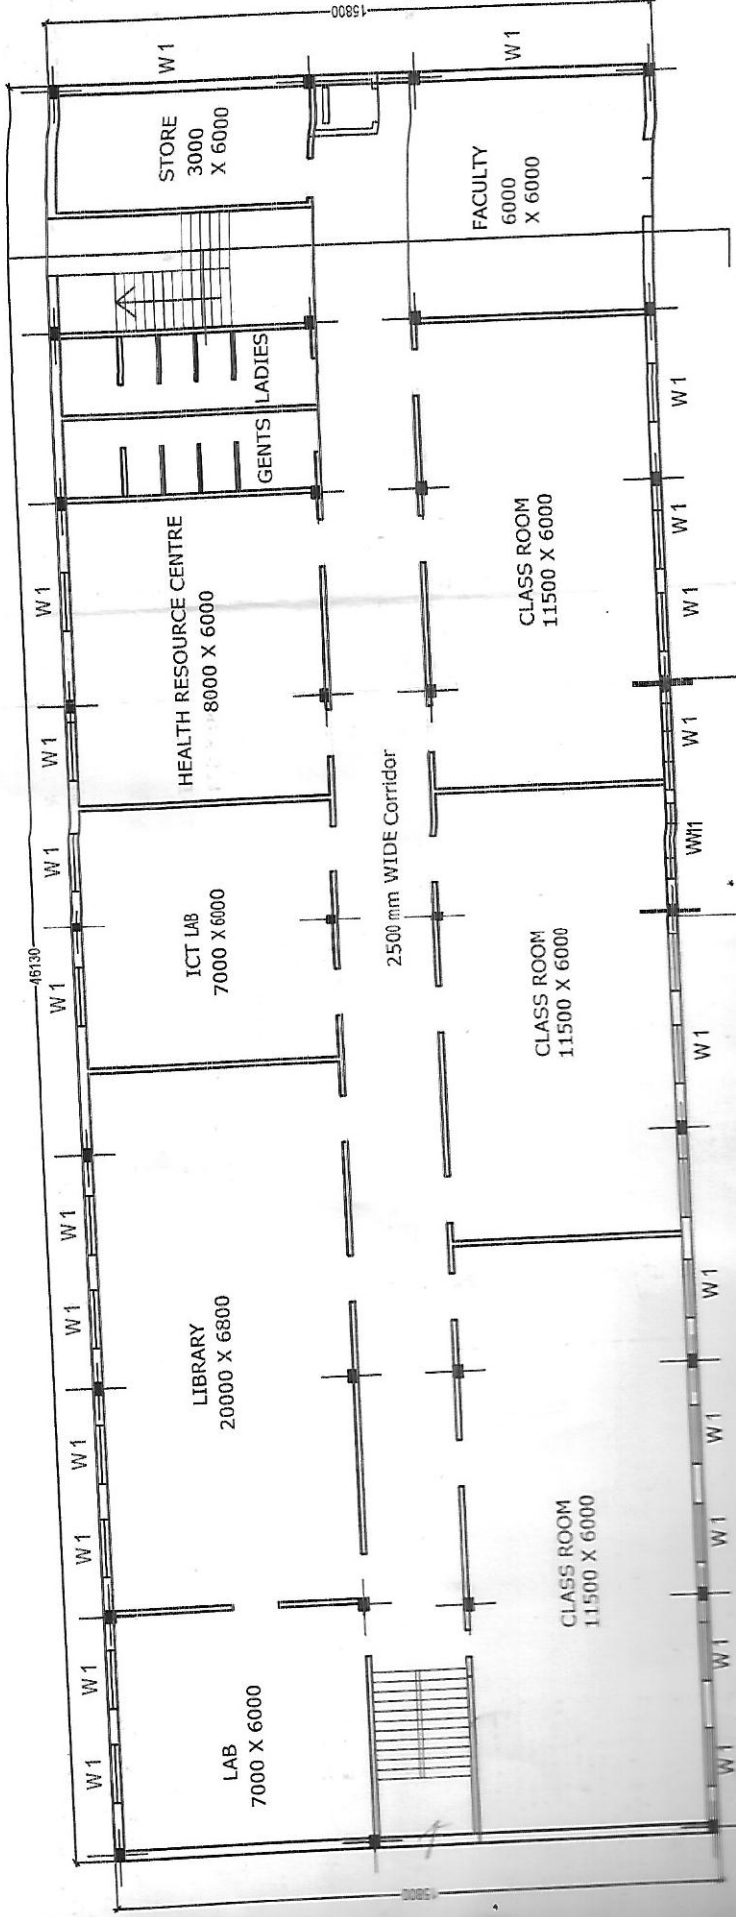


FIRST FLOOR PLAN

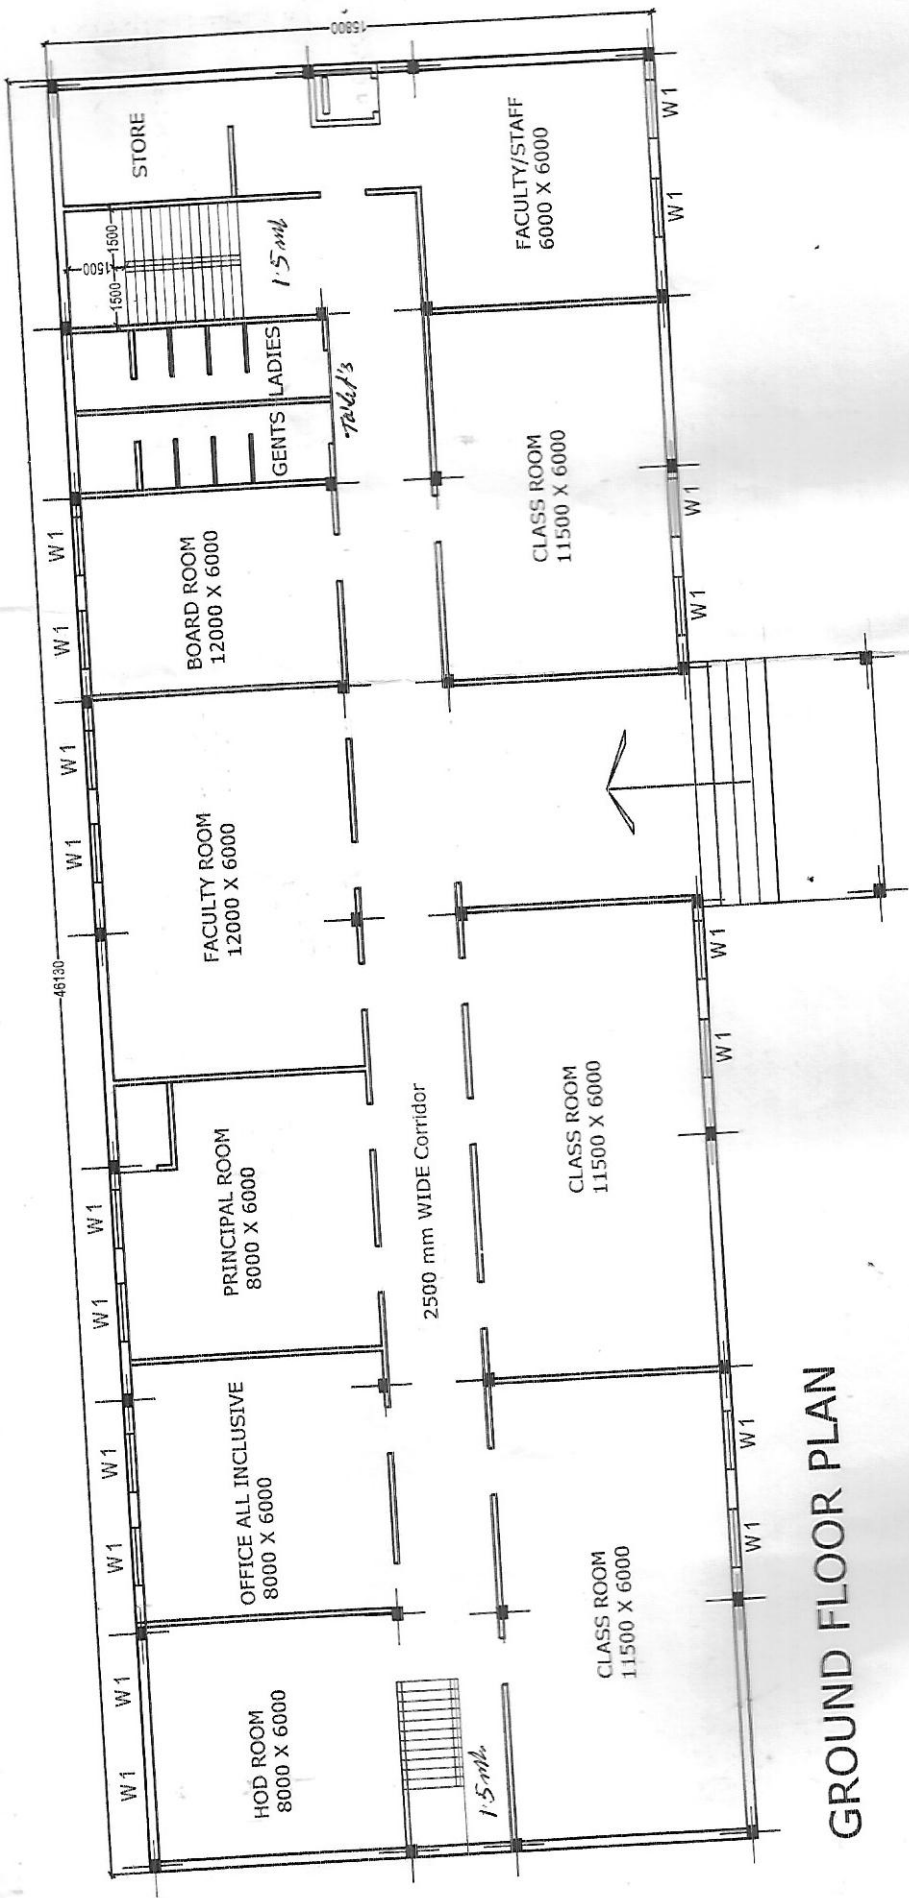


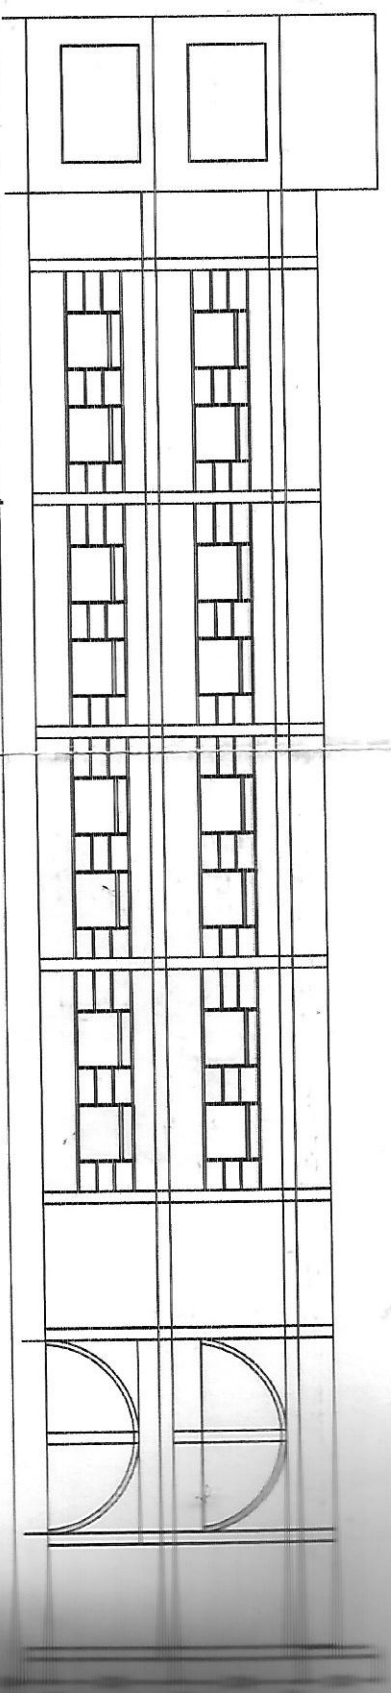


ELEVATION OF (ACADEMIC BLOCK-B)

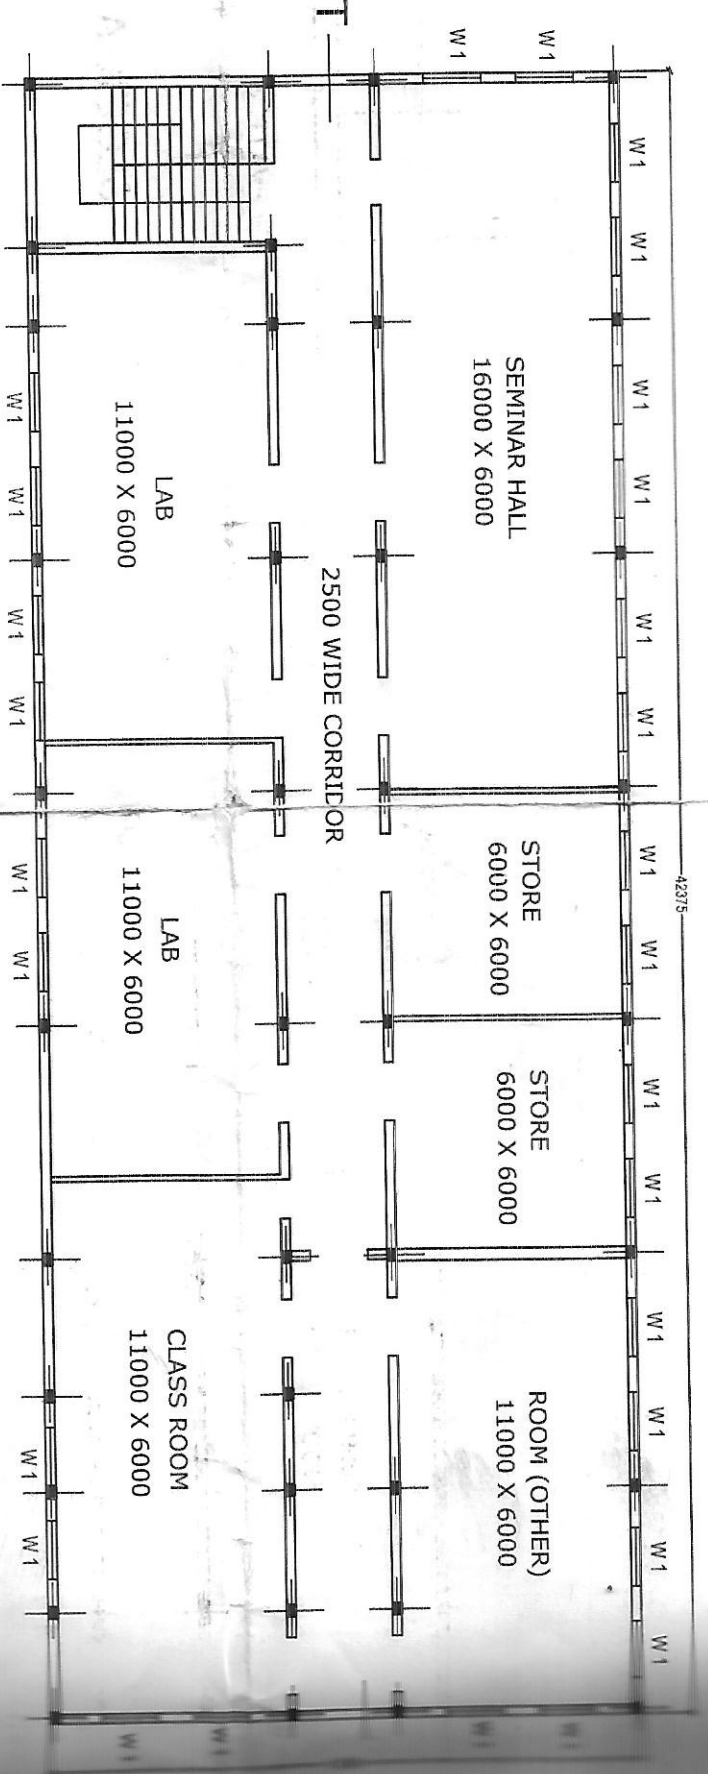


FIRST FLOOR PLAN

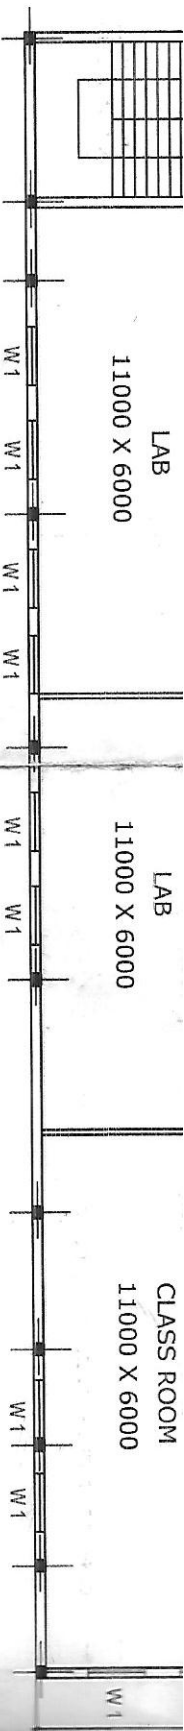

FIRST FLOOR PLAN

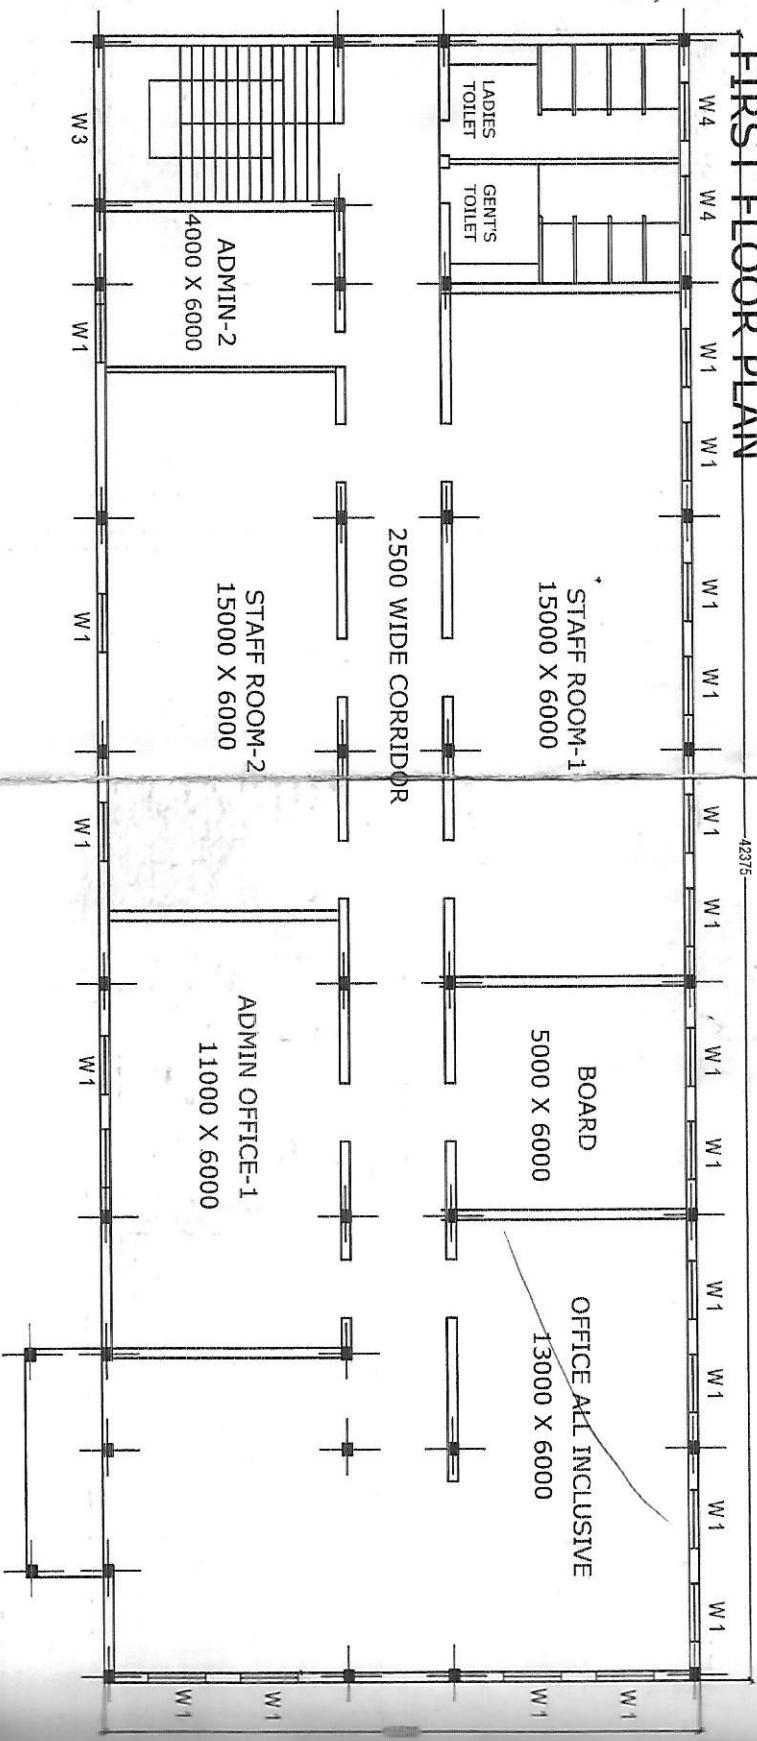

GROUND FLOOR PLAN

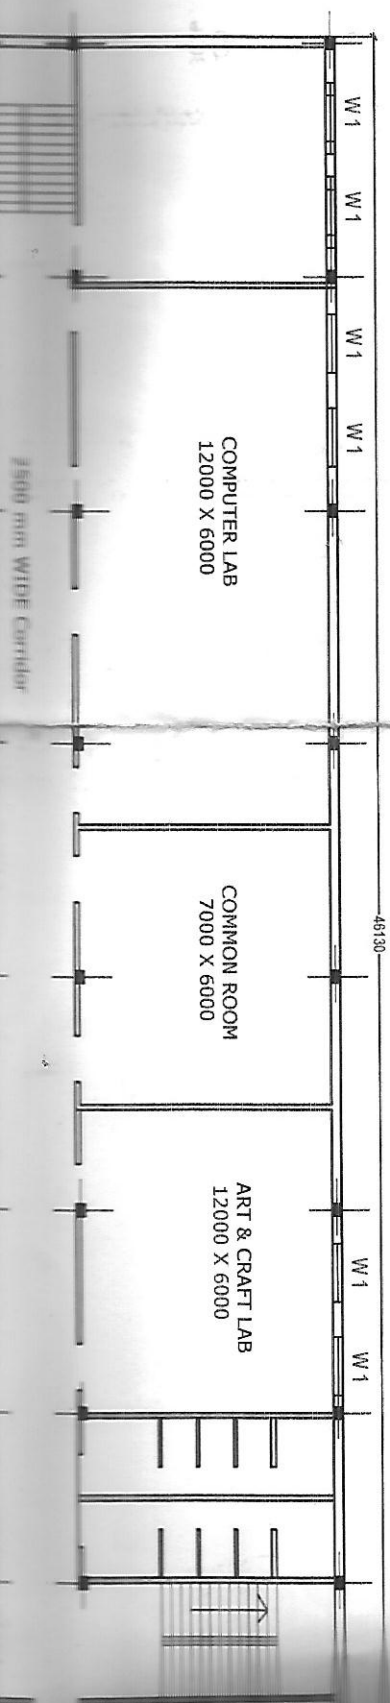


1000 X 600



COMMON ROOM
7000 X 6000




ELEVATION OF (ACADEMIC BLOCK-B)

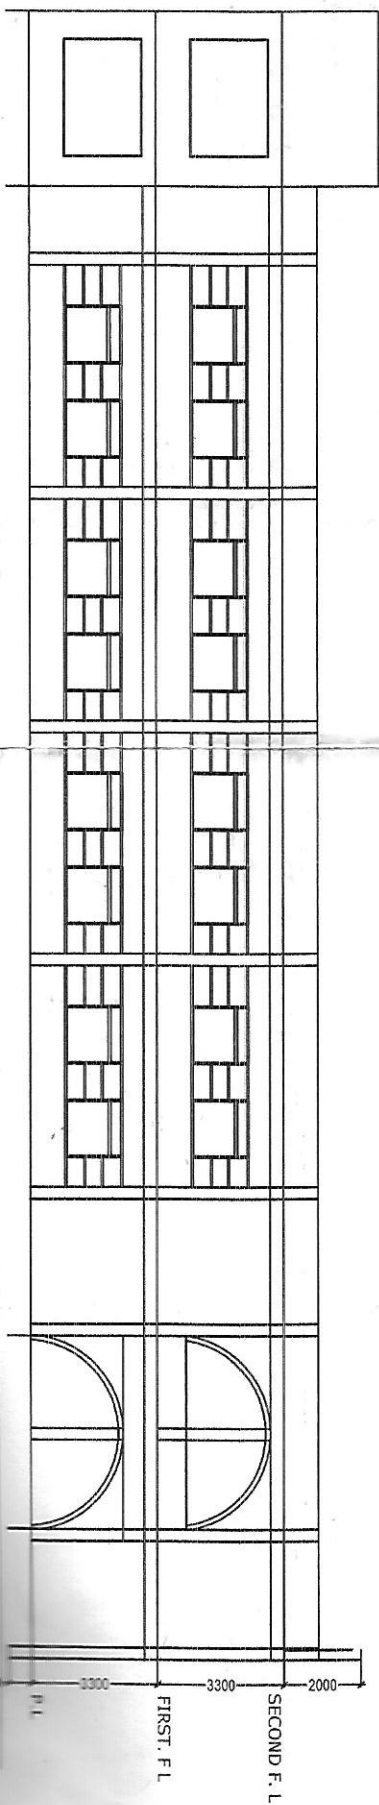

BLOCK-B

TYPICAL SECTION OF COLUMN

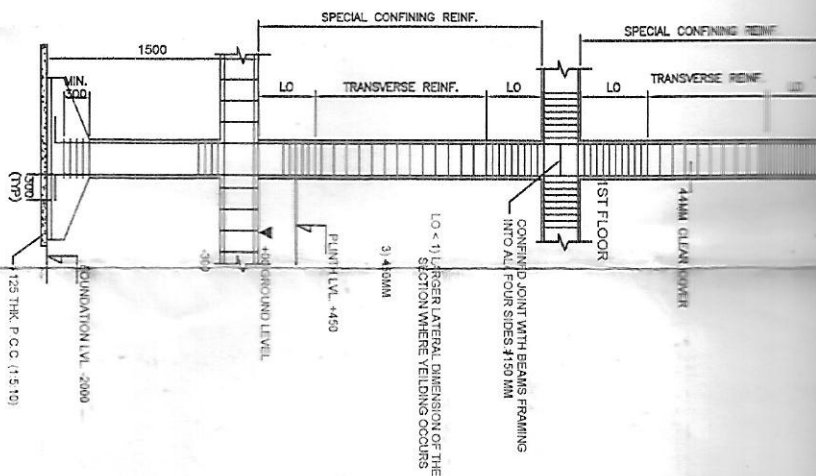

50mm

